



STANDARD CONSTRUCTION DRAWINGS

LAST UPDATE: 10-19-10

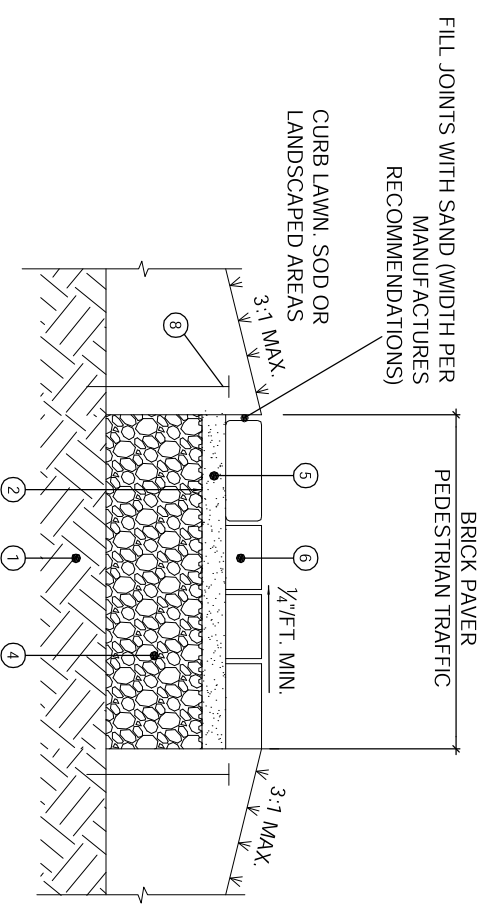

BRICK PAVER DETAIL (PEDESTRIAN)

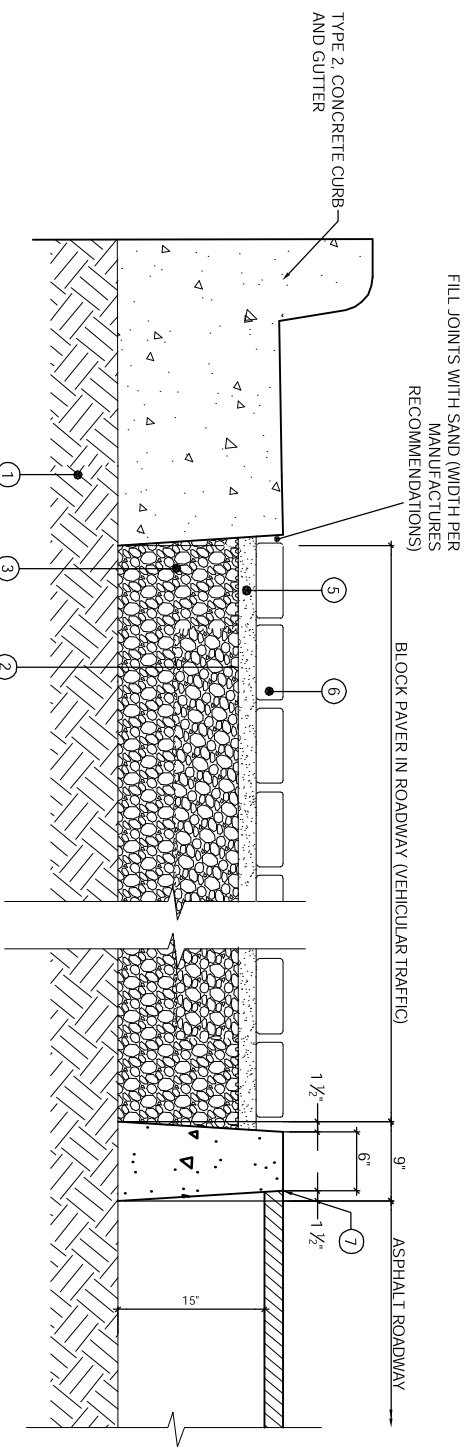

BRICK PAVER DETAIL (VEHICULAR)

NOTE: THIS DETAIL IS APPROPRIATE FOR STANDARD AND HEAVY-DUTY PAVERS

- ① COMPACTED SUBGRADE
- ② FILTER FABRIC WRAPPED AT CONCRETE CURBS
- ③ 12" COMPACTEDE ODOT 304
- ④ COMPACTED AGGREGATE BASE, 5" CRUSHED LIMESTONE WITH FINES
- ⑤ SAND LEVELING COURSE, 1 1/2" (1 1/2" THICKNESS ACHIEVED AFTER PLACEMENT OF PAVERS AND VIBRATION)
- ⑥ BRICK PAVERS, TYPE PER SPECIFICATIONS 6 CM THICK PEDESTRIAN TRAFFIC 8 CM THICK ROADWAY TRAFFIC
- ⑦ CONCRETE CURB FLUSH WITH TOP OF PAVERS AND ASPHALT. USE ELASTOMERIC JOINT SEALER, HOT ASPHALT JOINT SEALER SHALL NOT BE USED ALONG CONCRETE BORDER.
- ⑧ PAVING EDGE ANCHORED WITH LANDSCAPE SPIKES PER SPECIFICATIONS