


**STANDARD  
CONSTRUCTION  
DRAWINGS**

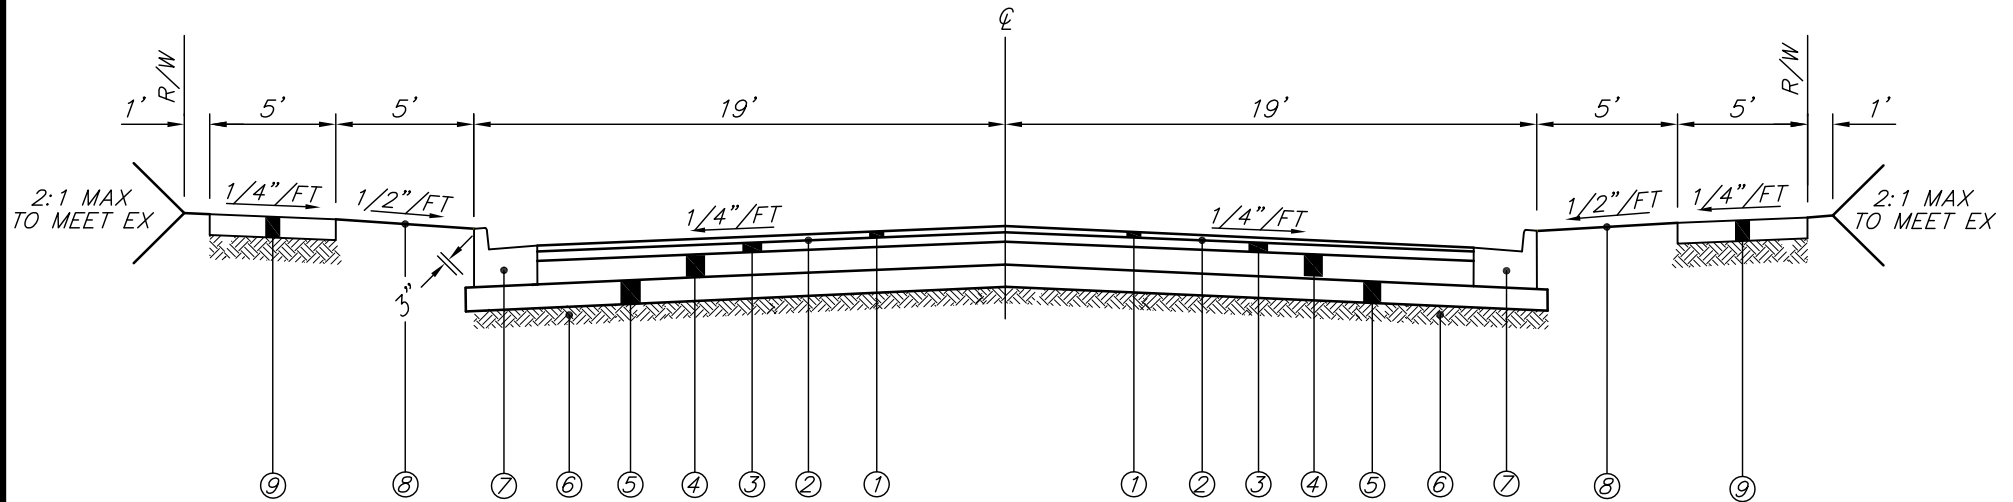

- ① ITEM 448 - 1-1/4" ASPHALT CONCRETE SURFACE COURSE  
(TO BE APPLIED NOT LESS THAN 1 YEAR  
AFTER 2" INTERMEDIATE COURSE OF 448 ASPHALT  
CONCRETE HAS BEEN INSTALLED, ALL EDGES SEALED.)
- ② ITEM 407 - TACK COAT (0.1 GAL/SY)  
(TO BE APPLIED NOT LESS THAN 9 MONTHS  
AFTER FIRST 2" COURSE OF 448 ASPHALT  
CONCRETE HAS BEEN INSTALLED)
- ③ ITEM 448 - 1 -1/2" ASPHALT CONCRETE INTERMEDIATE COURSE
- ④ ITEM 301 - 8" ASPHALT CONCRETE BASE  
(CONSTRUCTED IN 2 LIFTS)
- ⑤ ITEM 304 - 6" GRANULAR SUBBASE (CONSTRUCTED IN 2 3" LIFTS)

- ⑥ ITEM 204 - SUBGRADE COMPACTION
- ⑦ ITEM 609 - TYPE 2 COMBINED CURB AND GUTTER
- ⑧ ITEM 659 - SEEDING AND MULCHING
- ⑨ ITEM 608 - 5" CONCRETE WALK\*  
\*9" AT DRIVE APRON

\*ALL WIDTHS ARE MINIMUM